


New Building at Adirondack Industrial Park

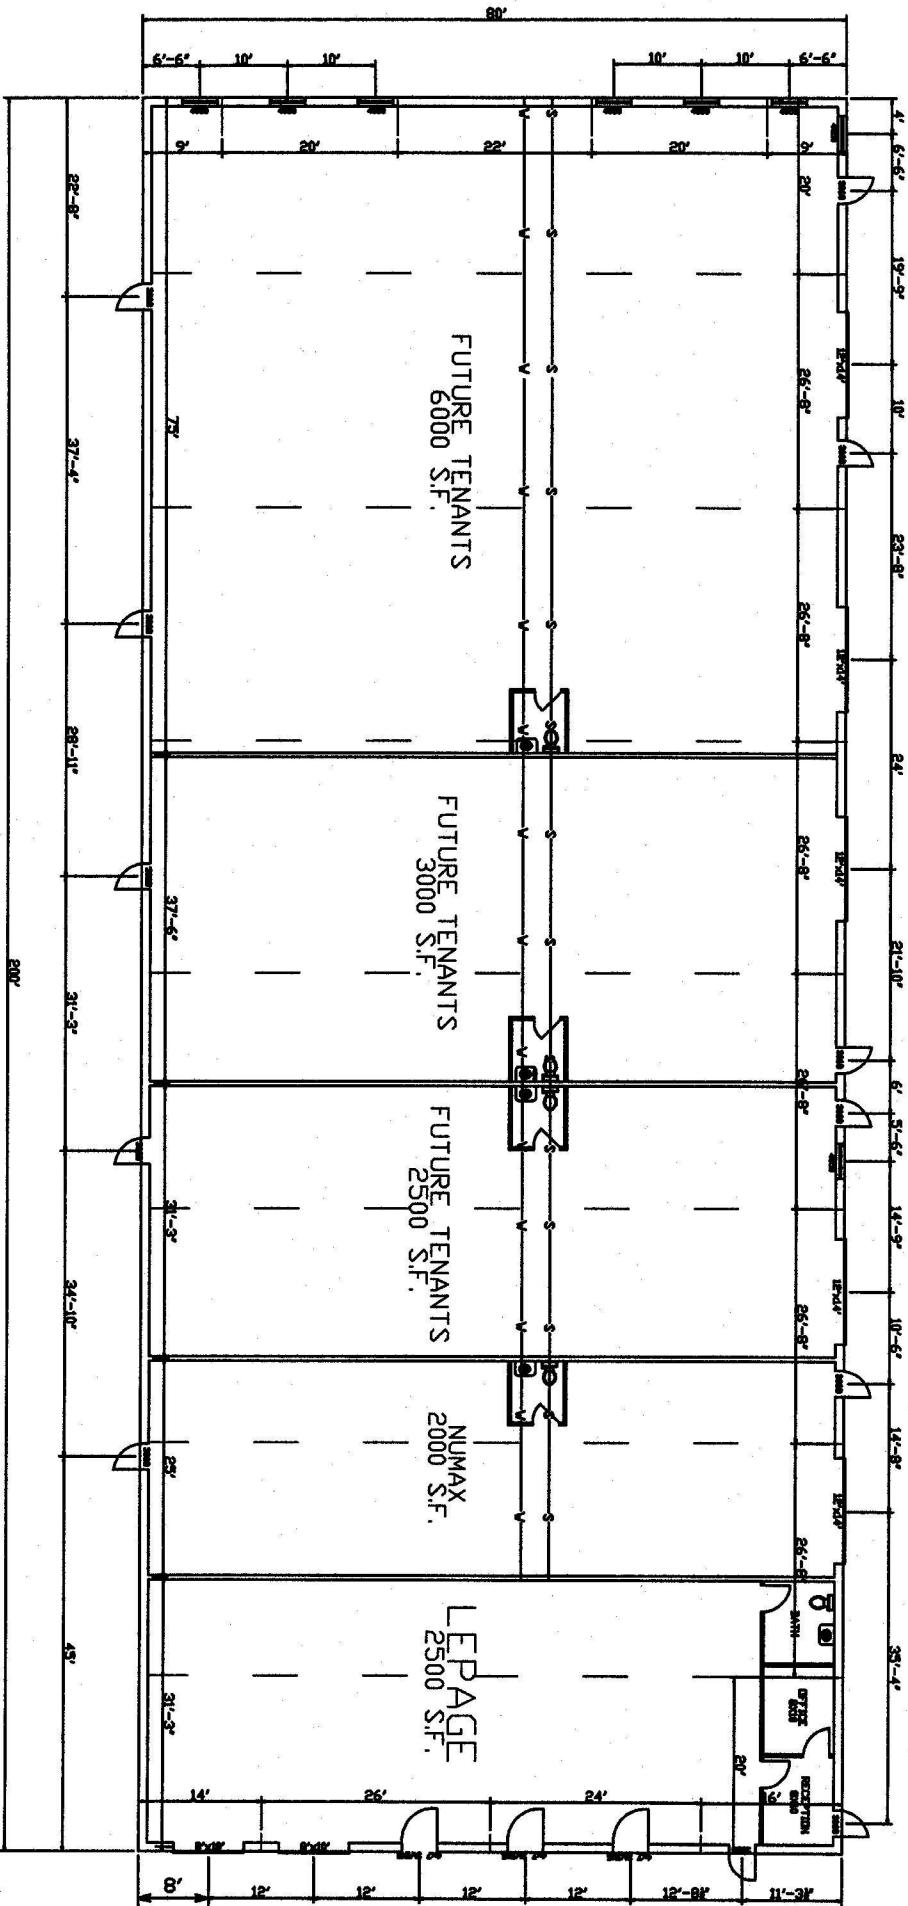

**Floor Plan**  
SCALE - 1/6" = 1'-0"